



Typical SPEL Triceptor

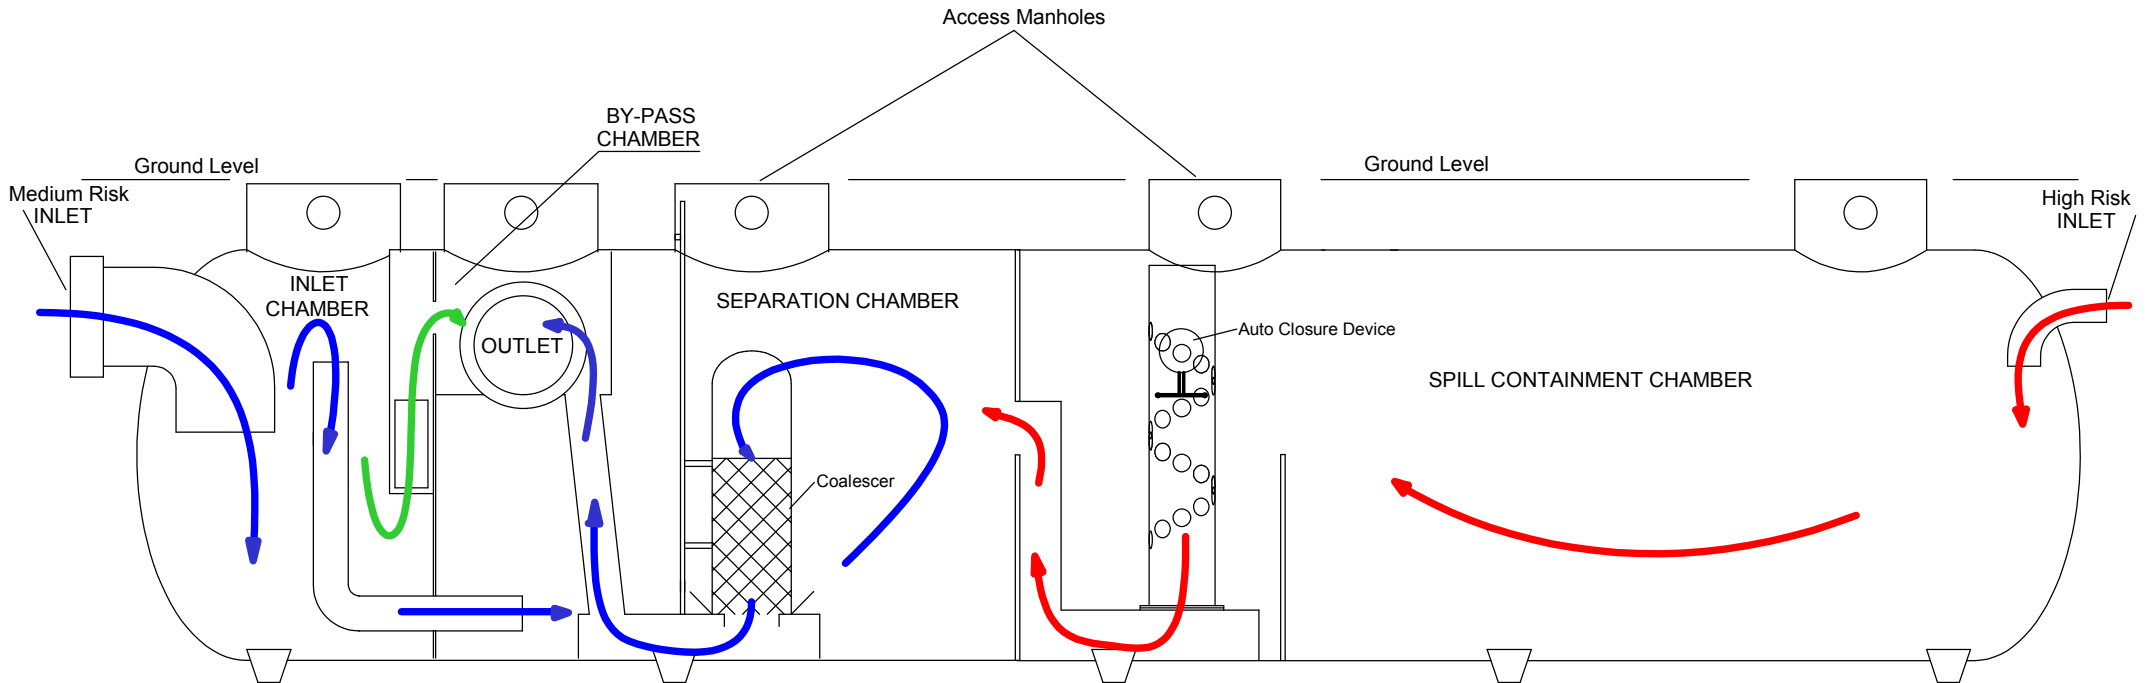

Sectional Side View.

Typical Flow Path

-  Medium Risk - Treatable Flow Path.
-  Medium Risk - By - Pass Flow Path.
-  High Risk - Forecourt Flow Path.

DATE	REVISION	BY

SPEL 83 - 87 Fennell Street.
 Parramatta,
 NSW, 2150.
 PH: (61) 2 9683 5555.
 Email: sales@spelproducts.com.au
ENVIRONMENTAL "SOLUTIONS IN STORMWATER POLLUTION"

SPEL Triceptor 4 Chamber
 "Class 1" system
 (System Layout Only)

DRAWN	CHECKED	SCALE	DRAWING NUMBER
JL	ACH	NTS	SSP-001-SP